

PROPOSED CLASS
ROOM FOR KRISHNAN,
GAR GOVT. P.T.T-I
KRISHNANAGAR, MADIA.


SCHEDULE OF DOCK WINDOWS			
TYPE	WIDTH	HEIGHT	REMARKS
W1	1800	1350	
W2	1000	1350	
D1	1200	2100	
D2	750	2100	

GOVT. OF WEST BENGAL
OFFICE OF THE EXECUTIVE
ENGINEER, F.W.C.D. DIE
KRISHNANAGAR DIVISION

DT.	98-11-30
-----	----------

BB-200
D/00

DRG No. - 1407 2006 100
PW (CE) D.M.

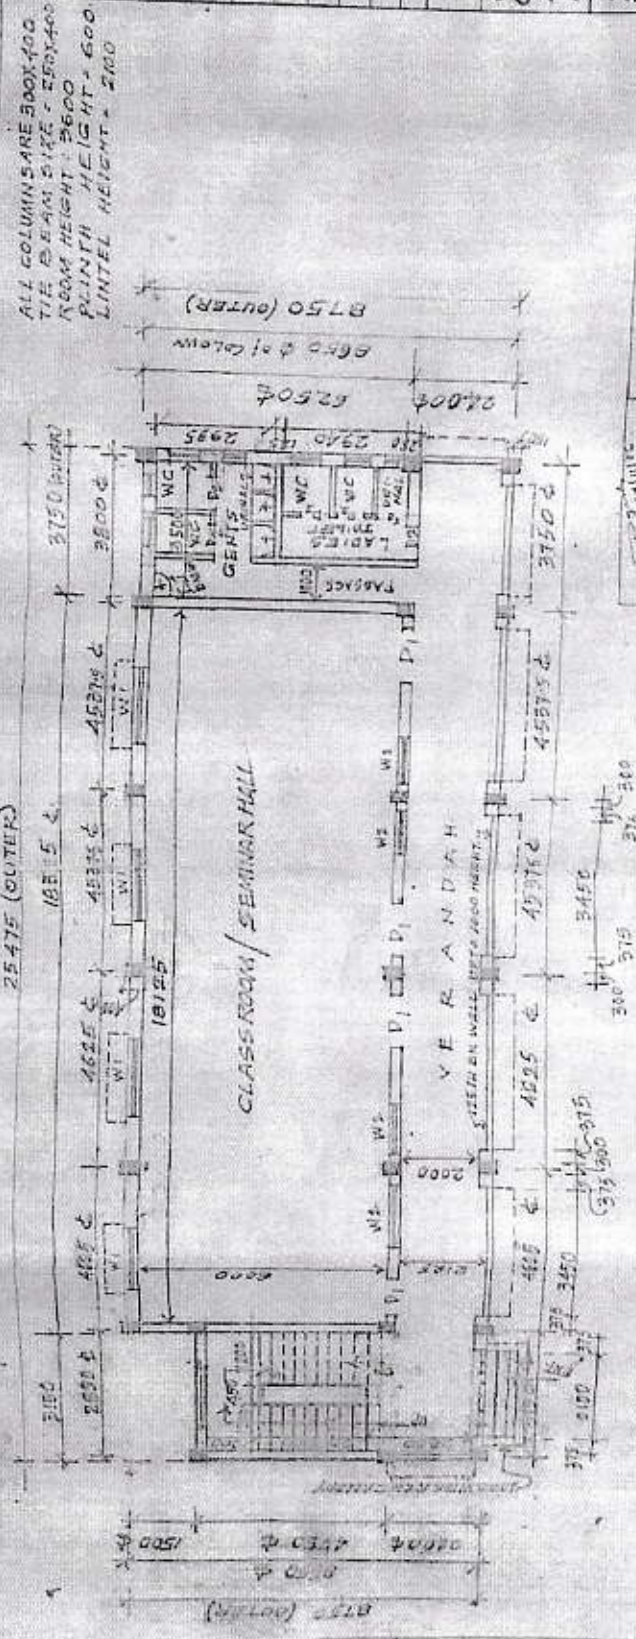

Signature _____ 24/11/06
SIGNATURE OF PRINCIPAL
KRISHNAGAR GOVT P.T.H.
NEDU

SIG. OF ASSISTANT
SOP. DIVISION-1
PW(CB) DTE
KGR. DIVISION

GROUND FLOOR PLAN.
PLINTH AREA = 218.19 SQM

2018.08.27

Principal
Krishnagar Govt. Primary
Teacher's Training Institut.
Nagla





[Handwritten signature]
Principal
Krishnagar Govt. Primary
Teacher's Training Institute
Nadia